



■ドッグシェルター部


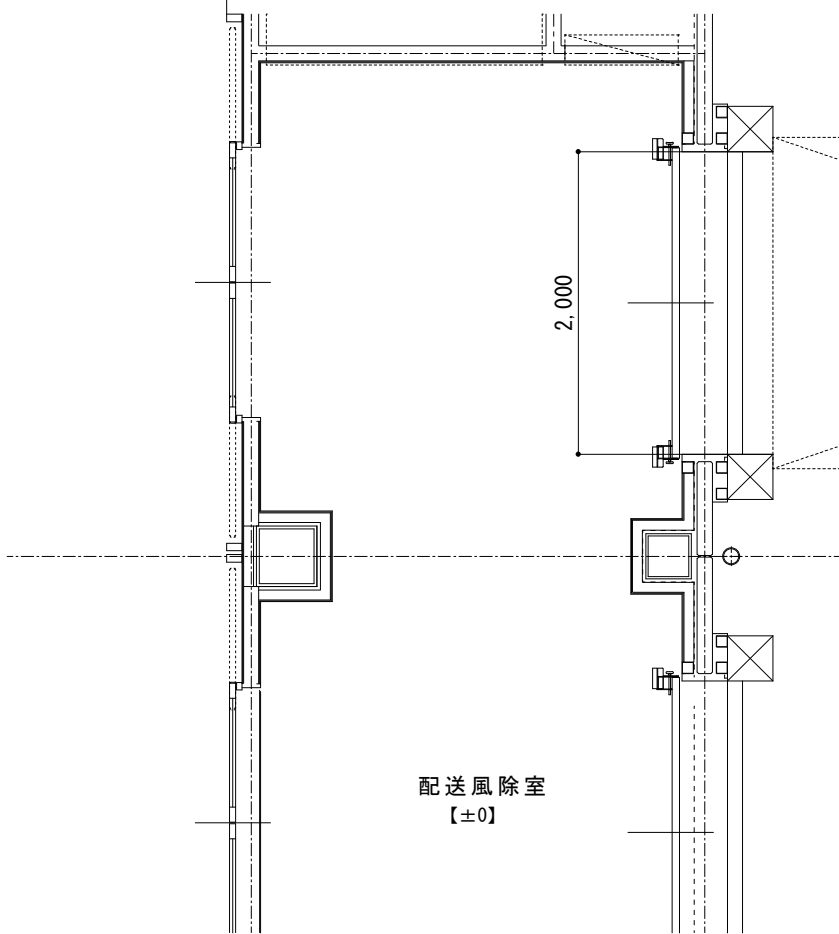


平面図 S = 1 : 5 0

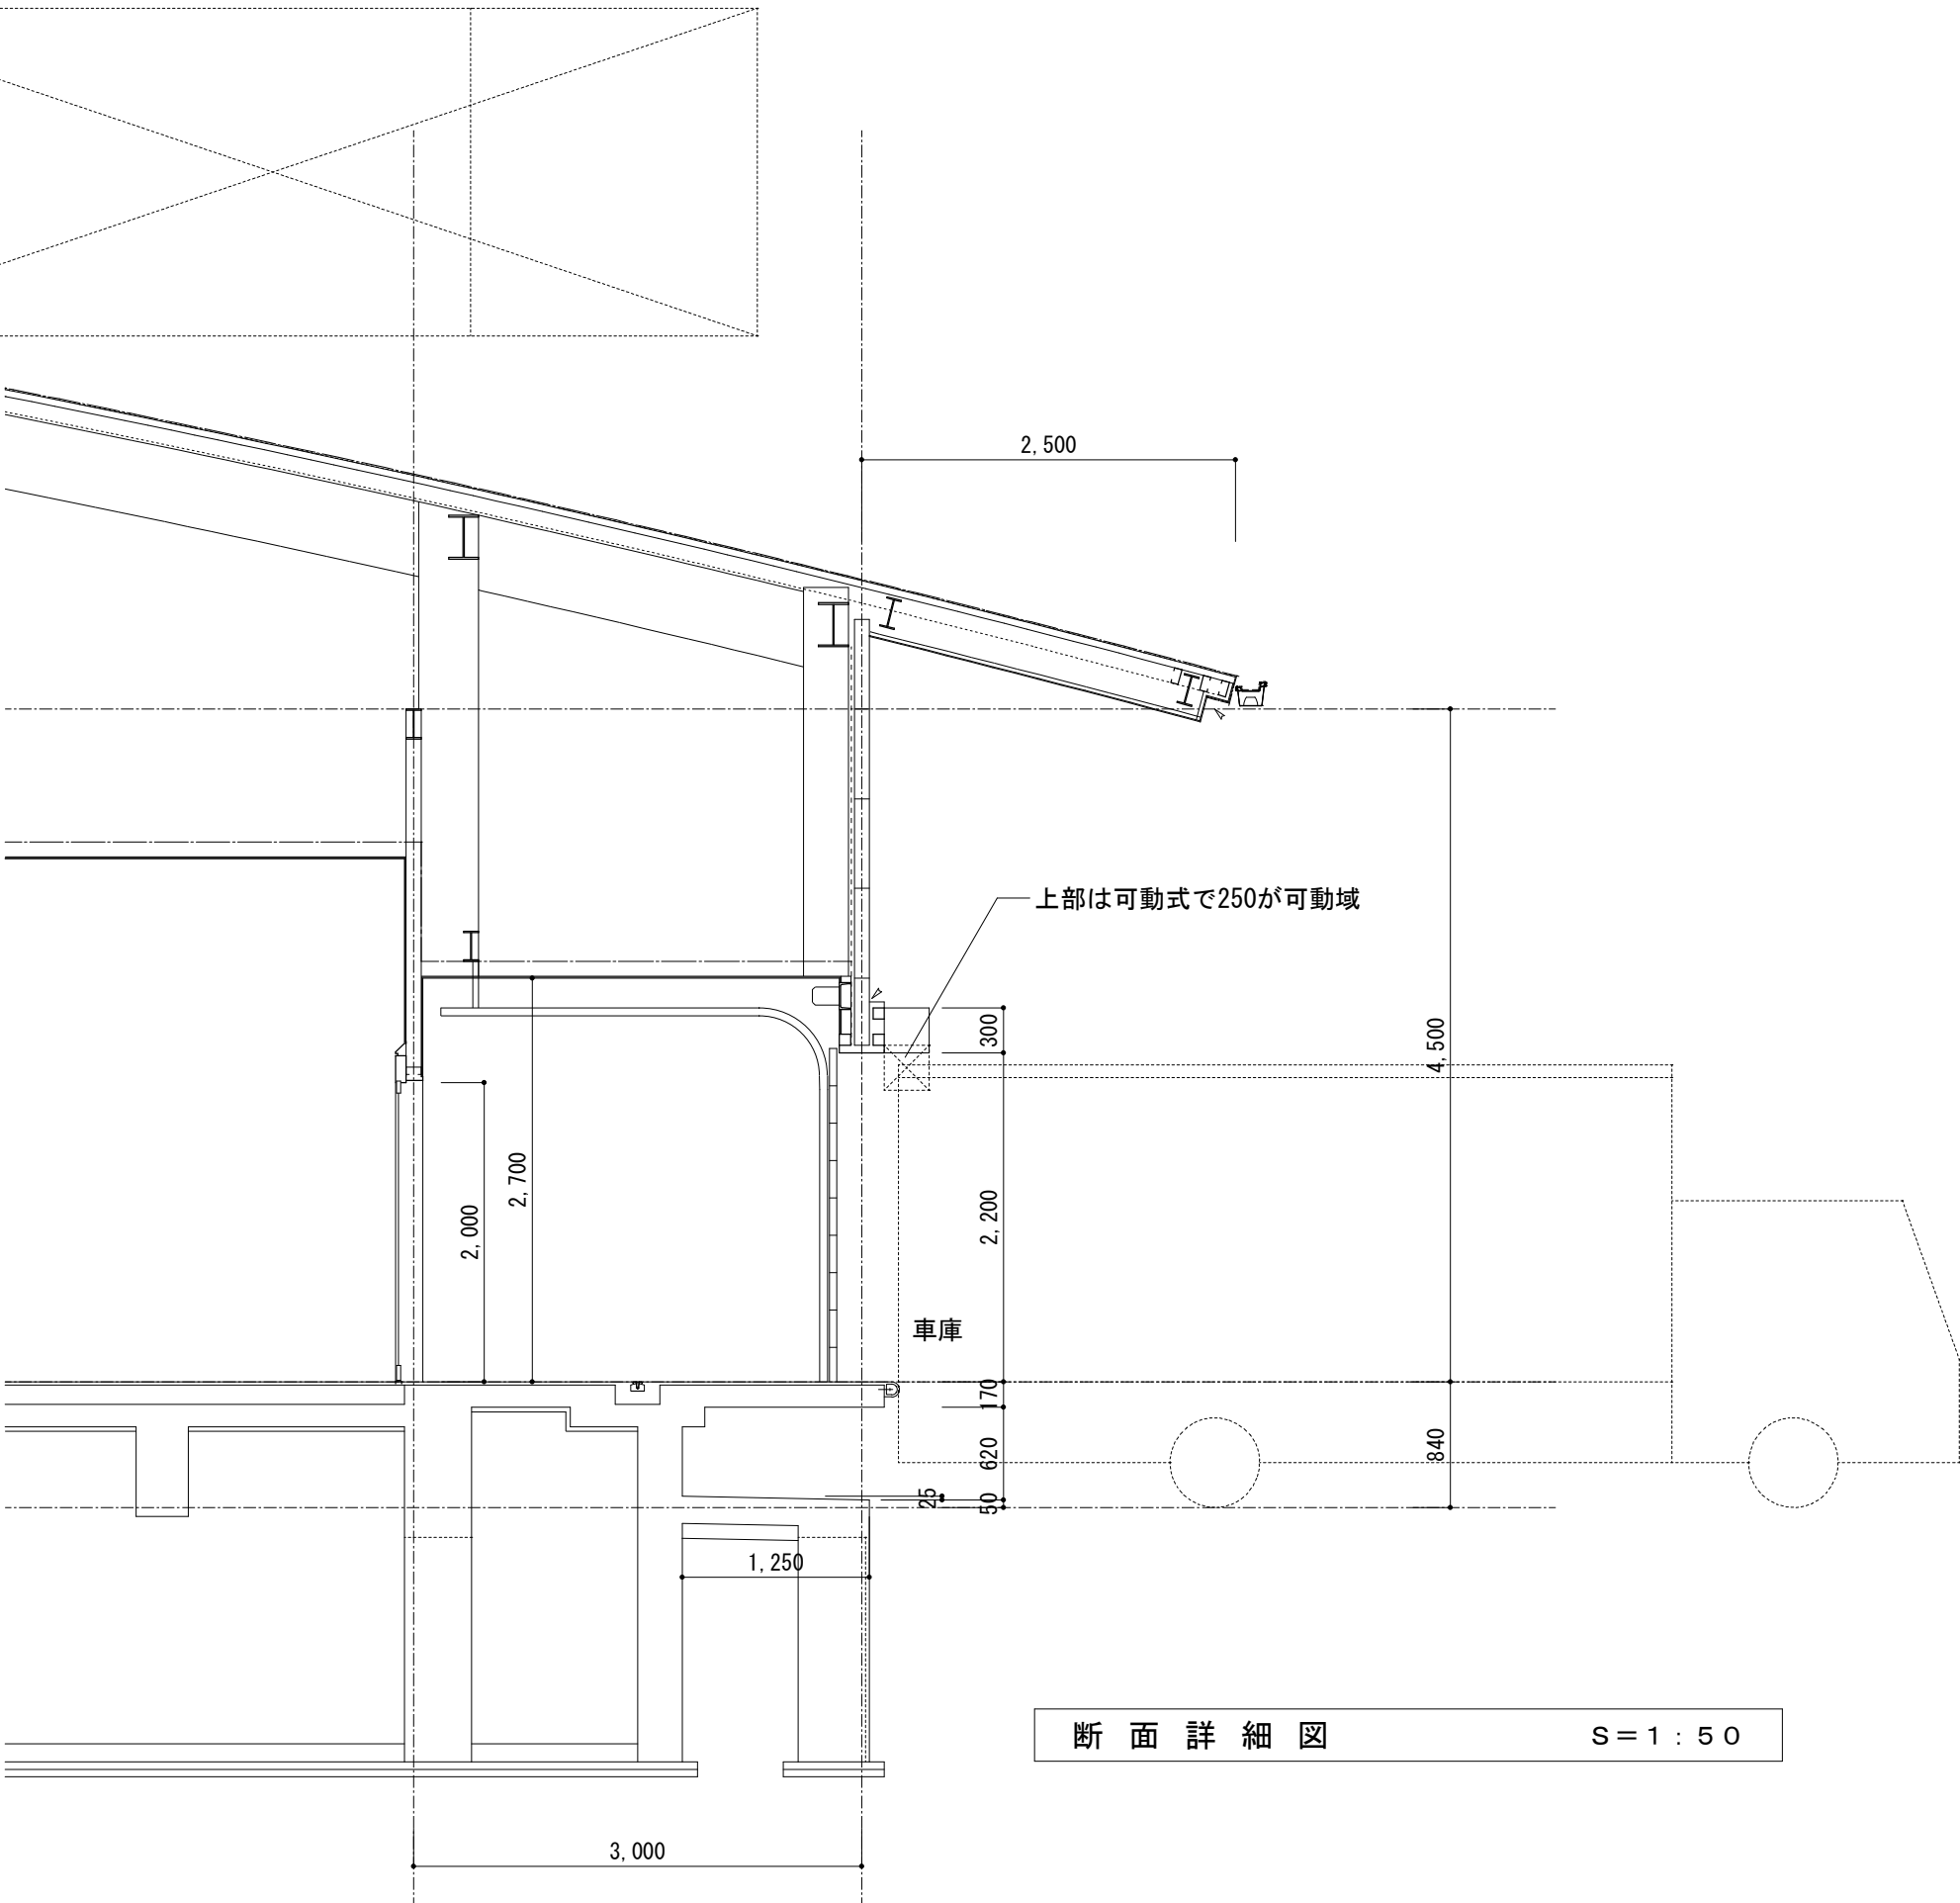

断面詳細図 S = 1 : 5 0

■車庫

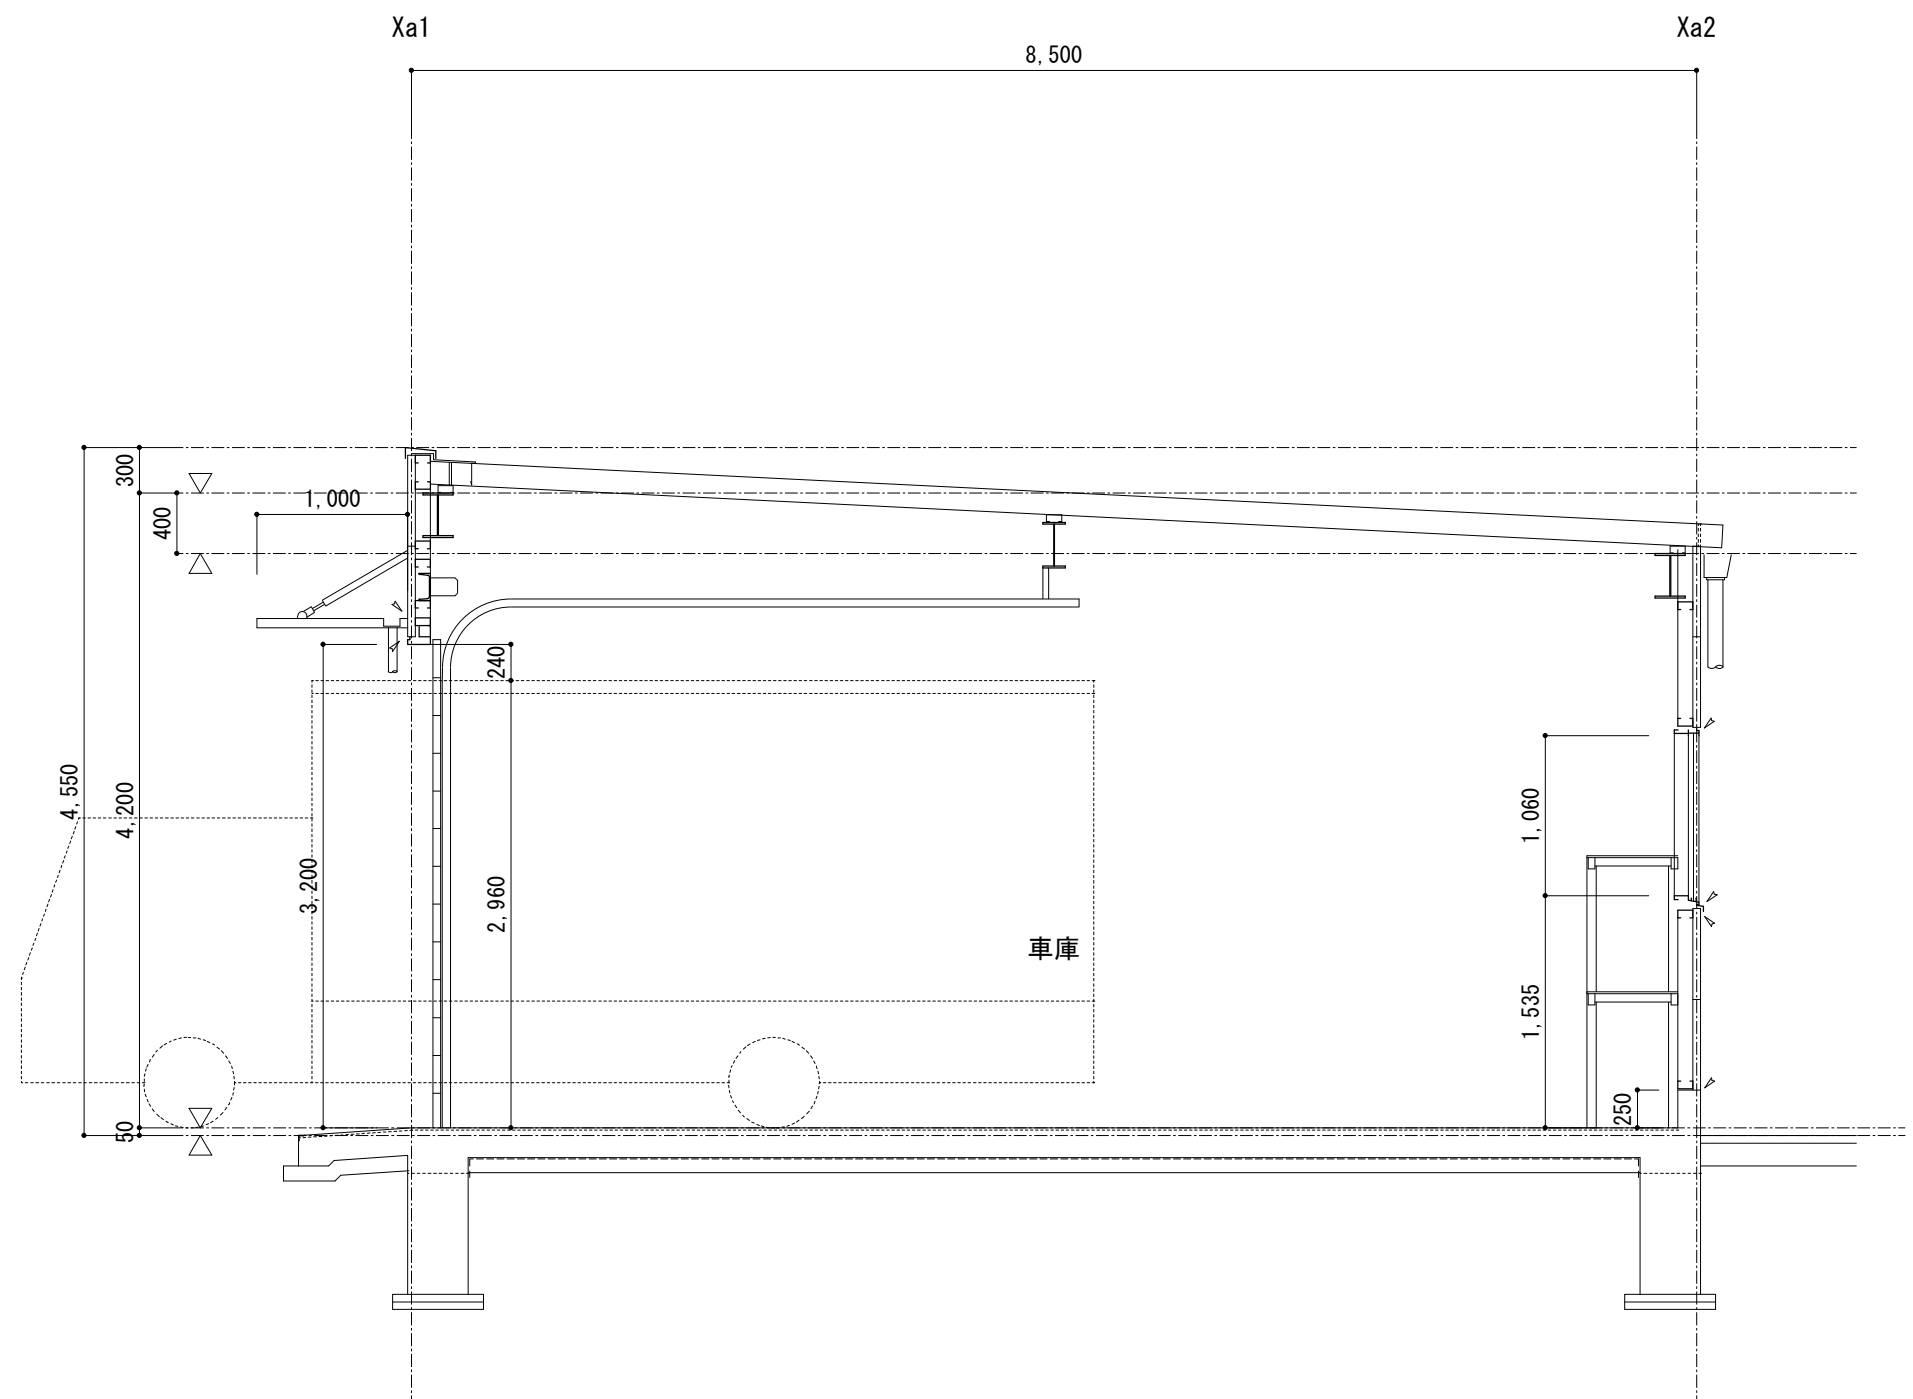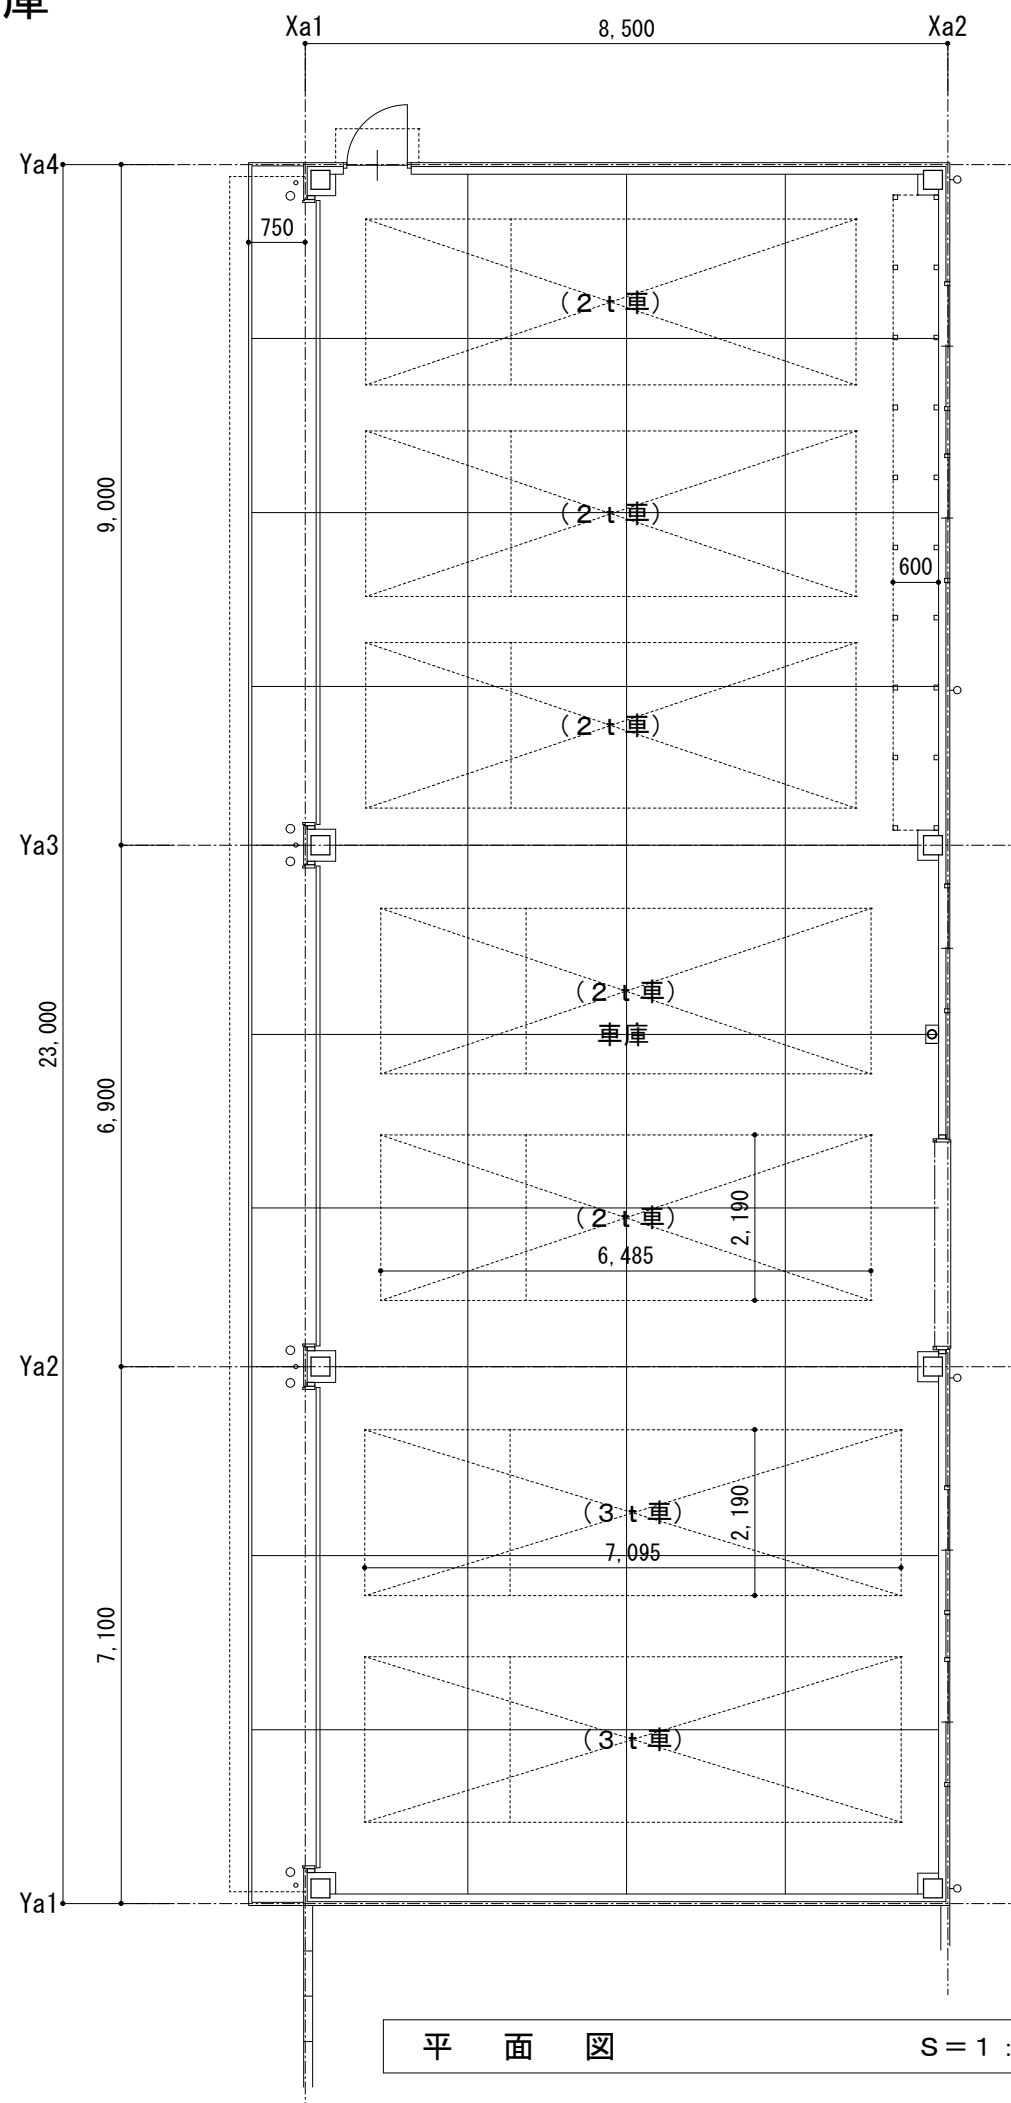

断面詳細図

S = 1 : 5 0